




longitudinal section A-A 1:200

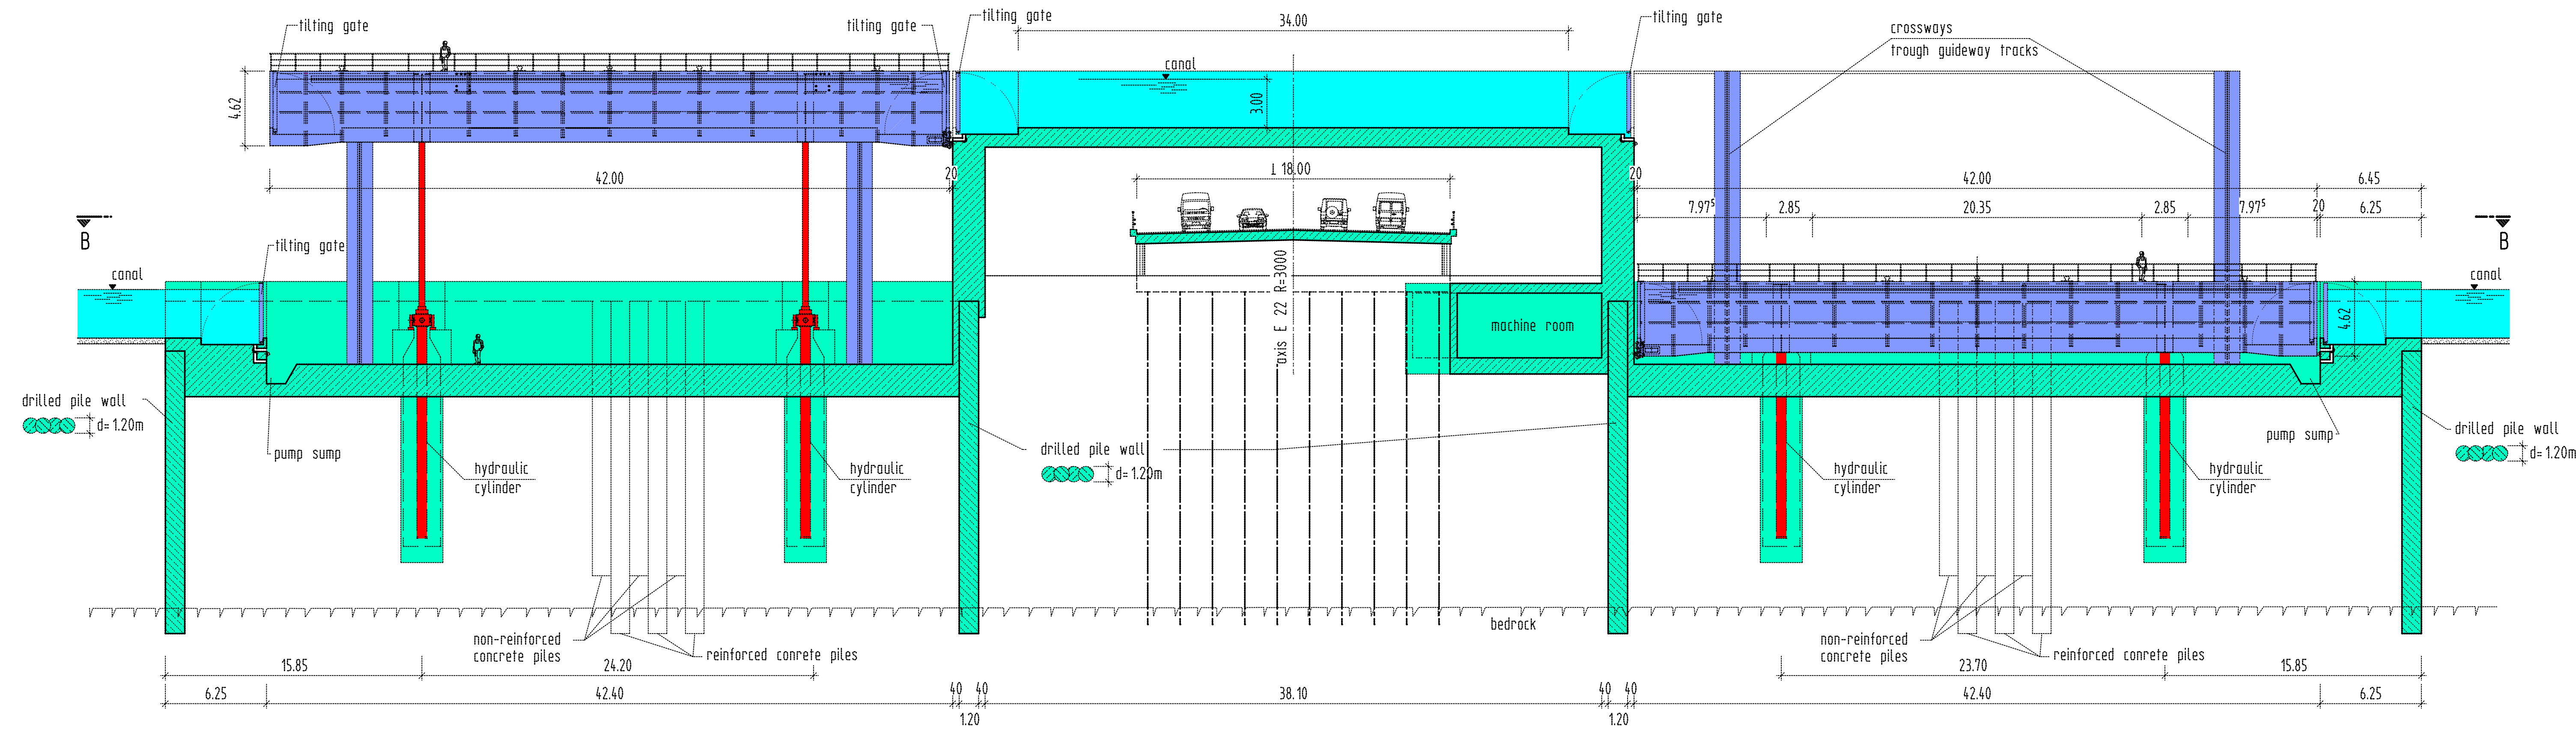


drilling points

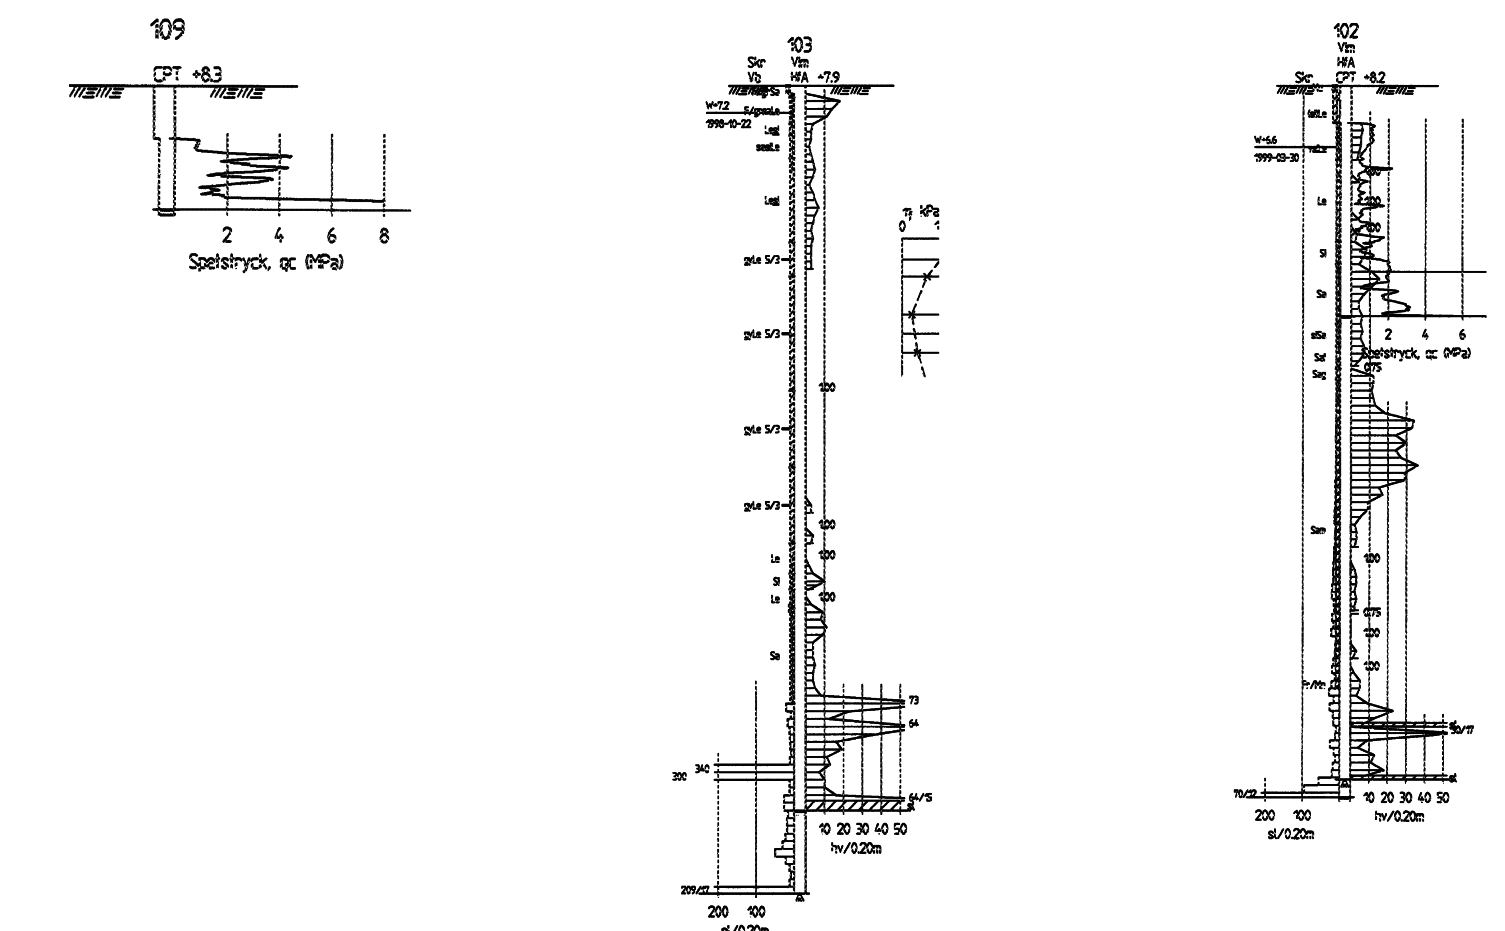

horizontal section B-B 1:200

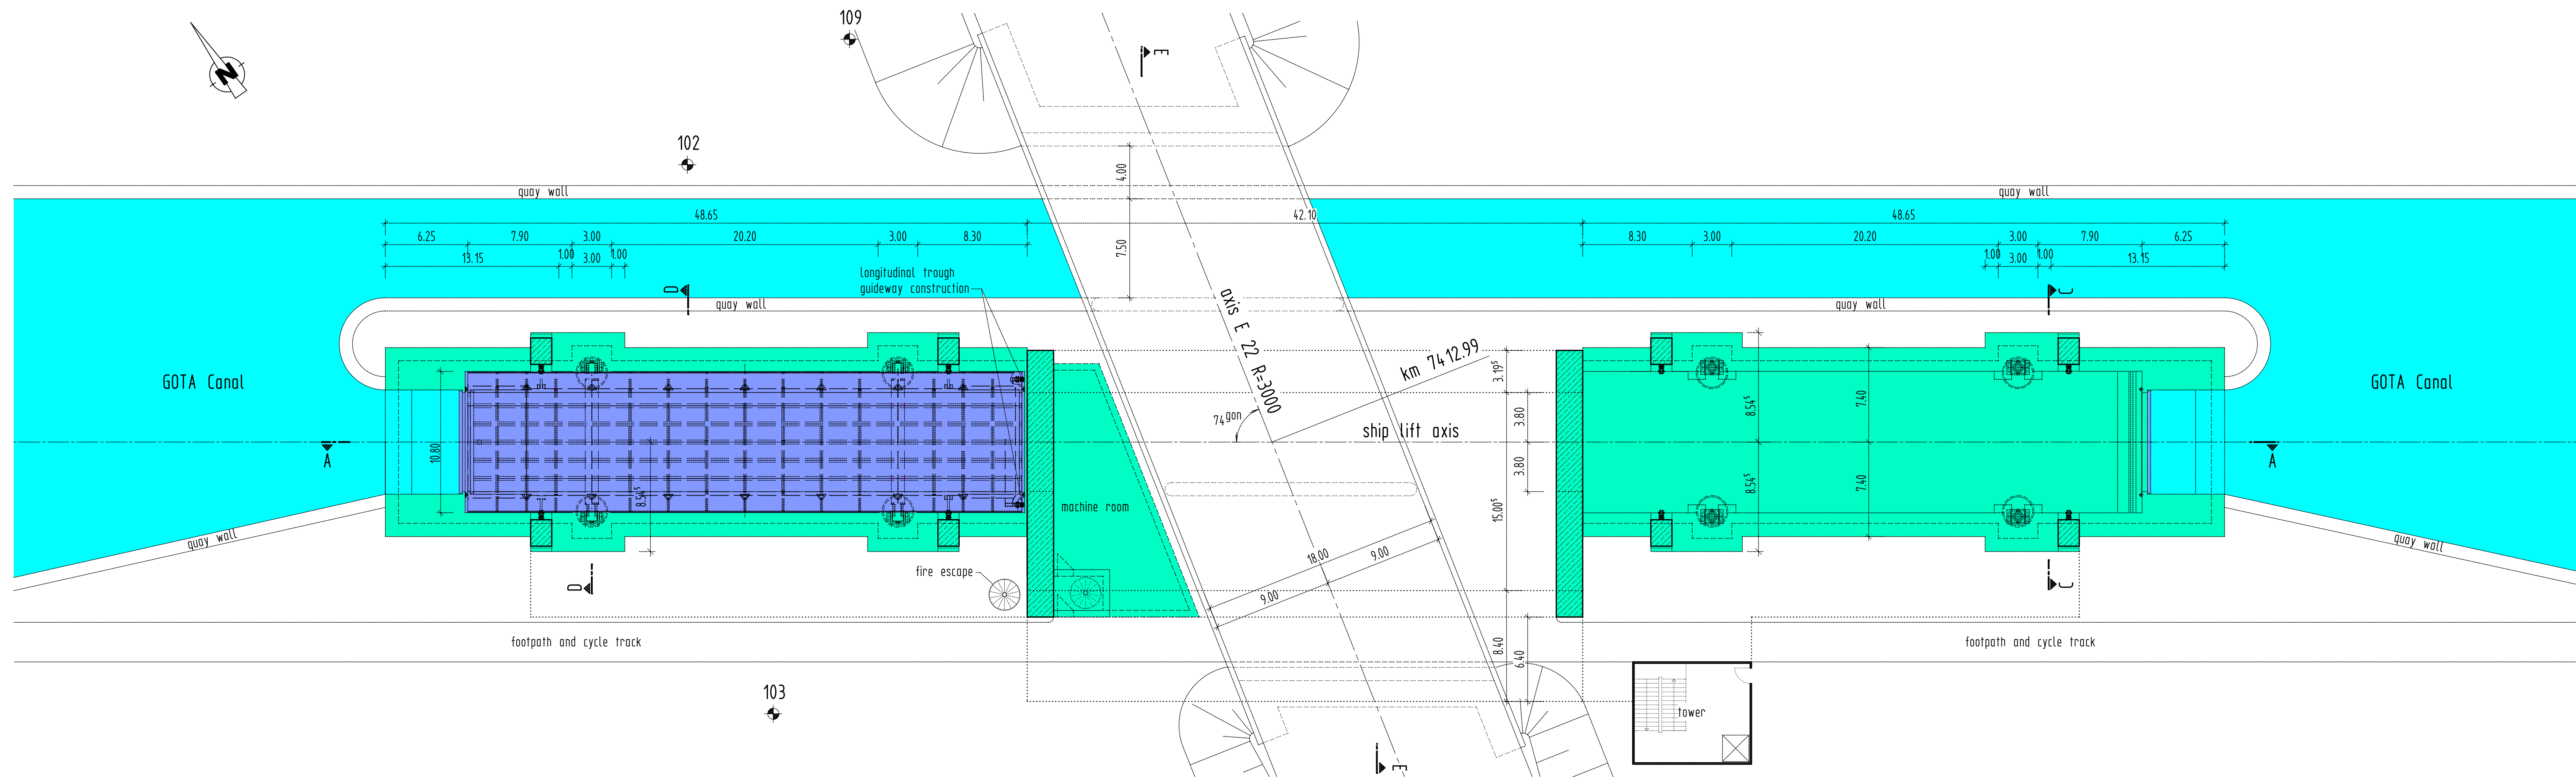

machine room

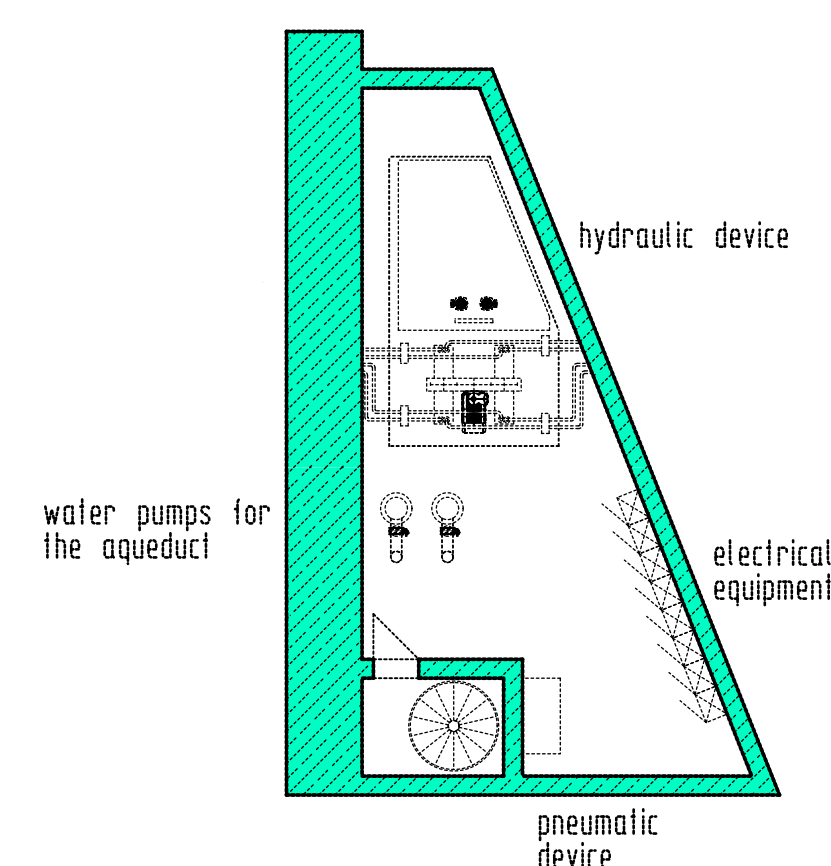

 Region Sydöst		E22 ROAD SÖDERKÖPING	
 K&H UND KIEFER		SHIP LIFT AND AQUEDUCT AT GOTA CANAL	
 S&B		FEASIBILITY STUDY	
KONZEPT Pysik Berlin		LONGITUDINAL AND HORIZONTAL SECTION	
DOKUMENT 2006-09-20		SCALE A0 1:200	
HVB - 84.15 / 1189.0 (1.00m²)		NUMBER S24001 SKETCH B	